

NOTE TO BUILDER:
THESE PLANS HAVE BEEN CREATED PER YOUR REQUIREMENTS. DUE TO TRANSPORTATION AND CODE REQUIREMENTS, THEY MAY HAVE CHANGES WHICH MAY EFFECT YOUR DESIRED REQUIREMENTS SPACING OF FLOOR JOISTS, CEILING JOISTS, AND RAFTERS MAY BE INCREASED TO ACCOMMODATE PLUMBING PIPES AND ELECTRICAL OUTLET BOXES. PLEASE REVIEW THE PLANS AND IF ACCEPTABLE SIGN BELOW.

BUILDER'S SIGNATURE _____
DATE _____

ENGINEERING #
HYDRANGEA

DRAWN BY: _____
CHECKED BY: _____
DATE: _____
SALESMAN:
B. STORTECKY
SCALE: _____

REVISION	DATE	REASON FOR REVISION
1		
2		
3		
4		
5		
6		
7		
8		


SIGNATURE BUILDING SYSTEMS
100 SPRINGBROOK AVENUE
MOOSIC, PA 18507

RETAIL: **LIT 9 (HYDRANGEA)**
..... COUNTY

BUILDER: SIGNATURE BUILDING SYSTEMS
MODEL: _____
DRAWING: _____
1ST FLOOR PLAN
SHEET: _____

3

REVISION	DATE	REASON FOR REVISION	BY
1			
2			
3			
4			
5			
6			
7			
8			

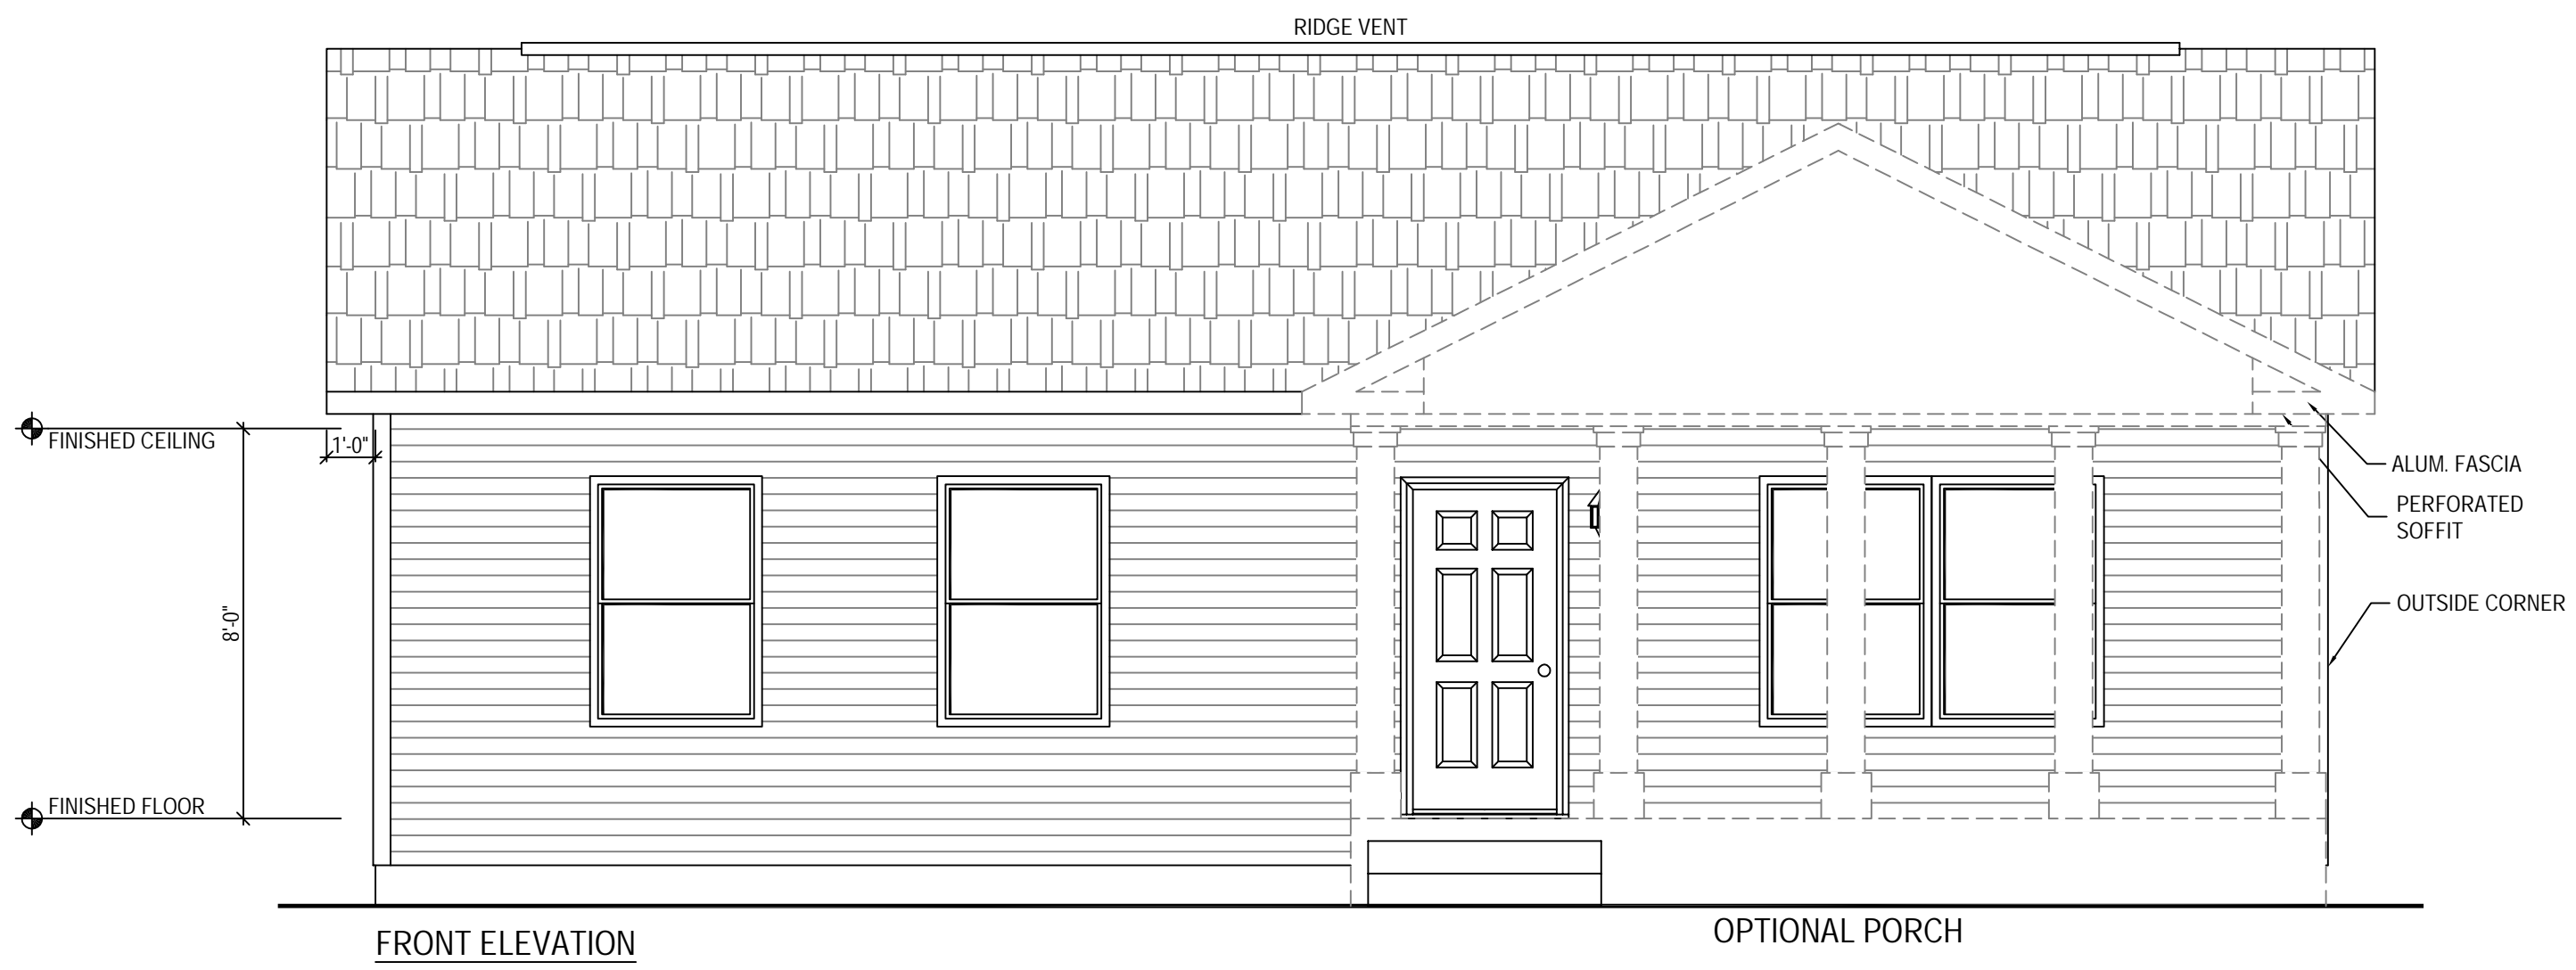

NOTE TO BUILDER:
 ELEVATION SHOWN MAY NOT BE A TRUE REPRESENTATION
 OF THE HOUSE PURCHASED. PLEASE SEE SALES ORDER
 FOR SELECTIONS CHOSEN.

BUILDERS SIGNATURE _____
 DATE _____

SIGNATURE
 BUILDING SYSTEMS

BUILDER: SIGNATURE BUILDING SYSTEMS
 1004 SPRINGBROOK AVENUE
 MOOSIC, PA 18507


RETAIL: LIT 9 (HYDRANGEA)
 _____ COUNTY

MODEL: ----


DRAWING: ----

FRONT ELEVATION


SHEET: ----

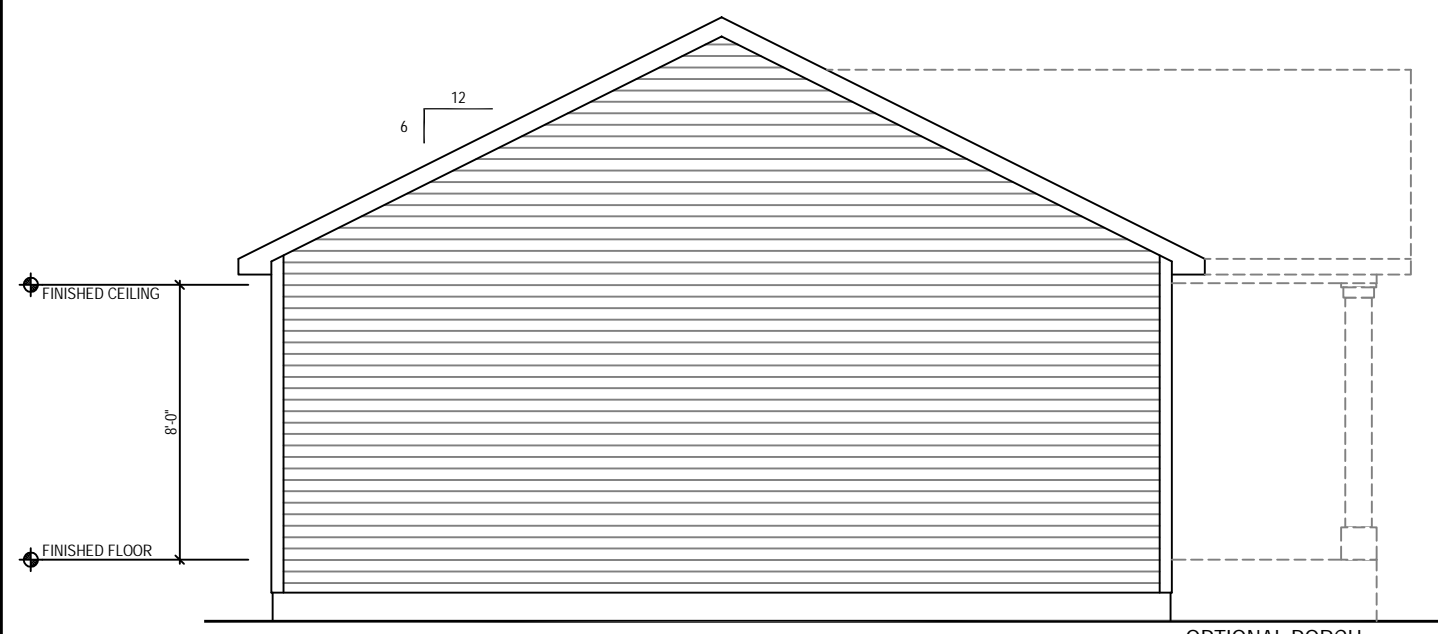

LEFT ELEVATION

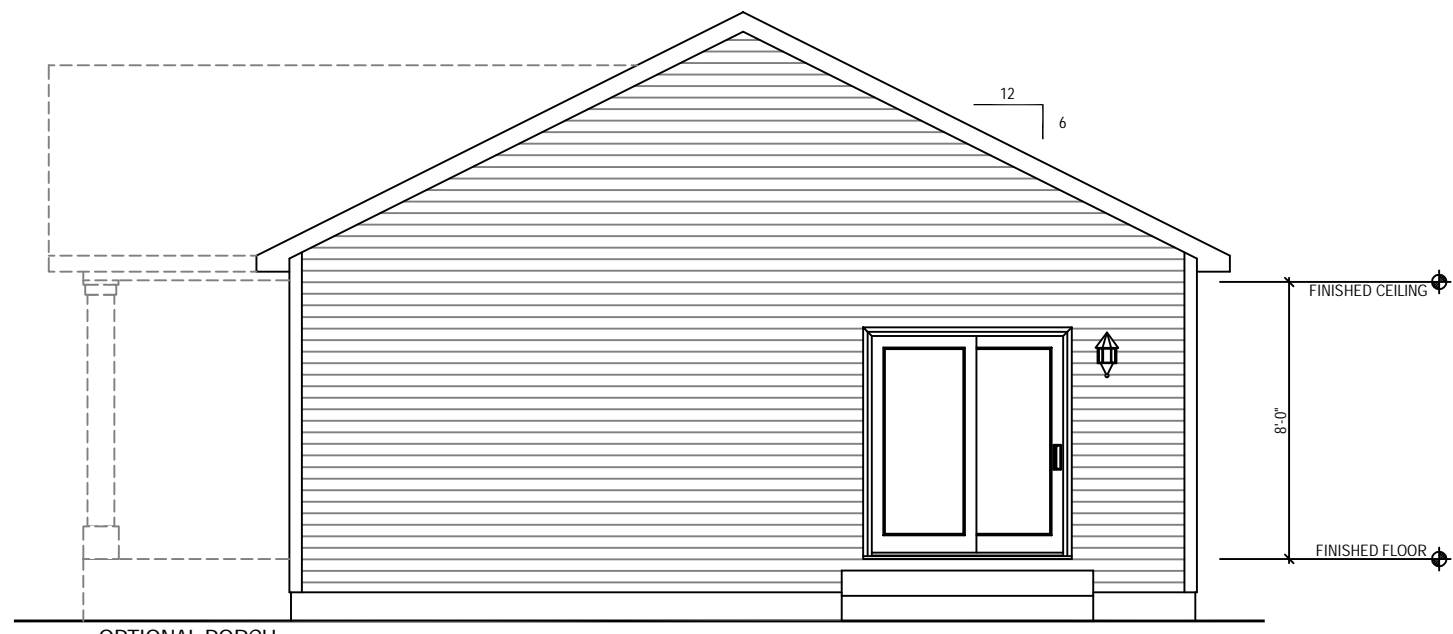

RIGHT ELEVATION

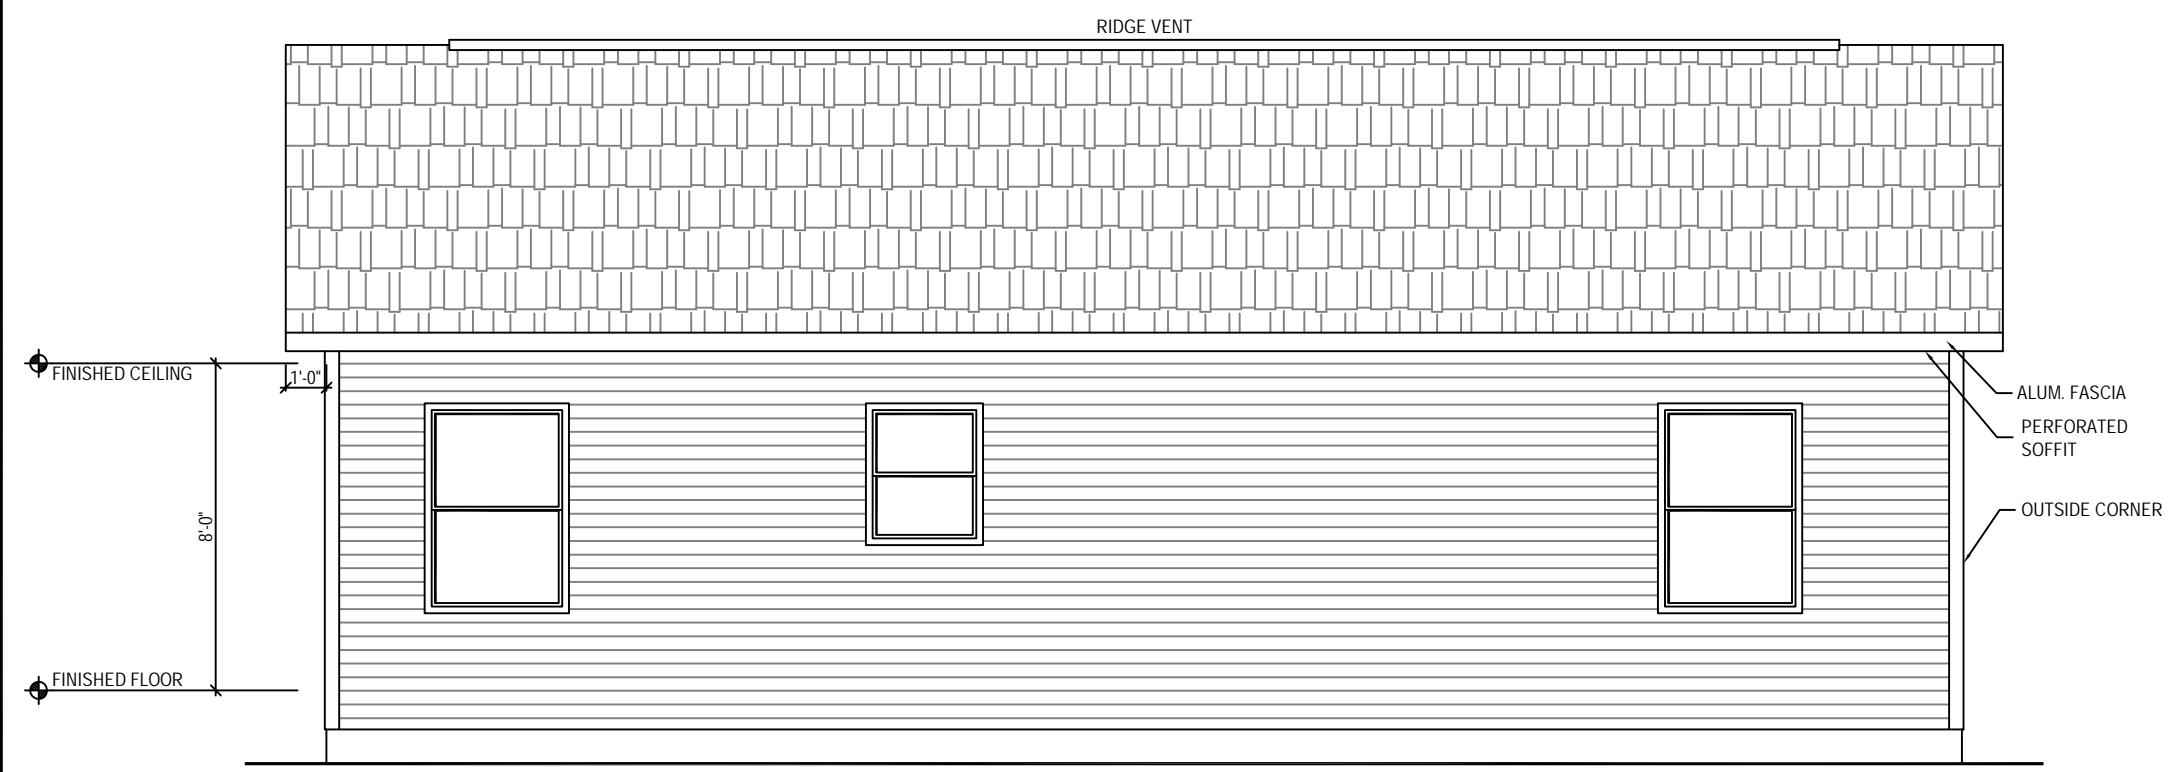

FRONT ELEVATION

NOTE TO BUILDER:
 ELEVATION SHOWN MAY NOT BE A TRUE REPRESENTATION
 OF THE HOUSE PURCHASED. PLEASE SEE SALES ORDER
 FOR SELECTIONS CHOSEN.
 BUILDERS SIGNATURE _____
 DATE _____

REVISION	DATE	REASON FOR REVISION	BY
1			
2			
3			
4			
5			
6			
7			
8			



BUILDER: SIGNATURE BUILDING SYSTEMS
 1004 SPRINGBROOK AVENUE
 MOOSIC, PA 18507
 RETAIL: LIT 9 (HYDRANGEA)
 _____ COUNTY

MODEL: ----
 DRAWING:
ELEVATIONS
 SHEET: